


North

Tract 2

30 Ft. off
Fence line

Gravel Road (175th Street)

Driveway

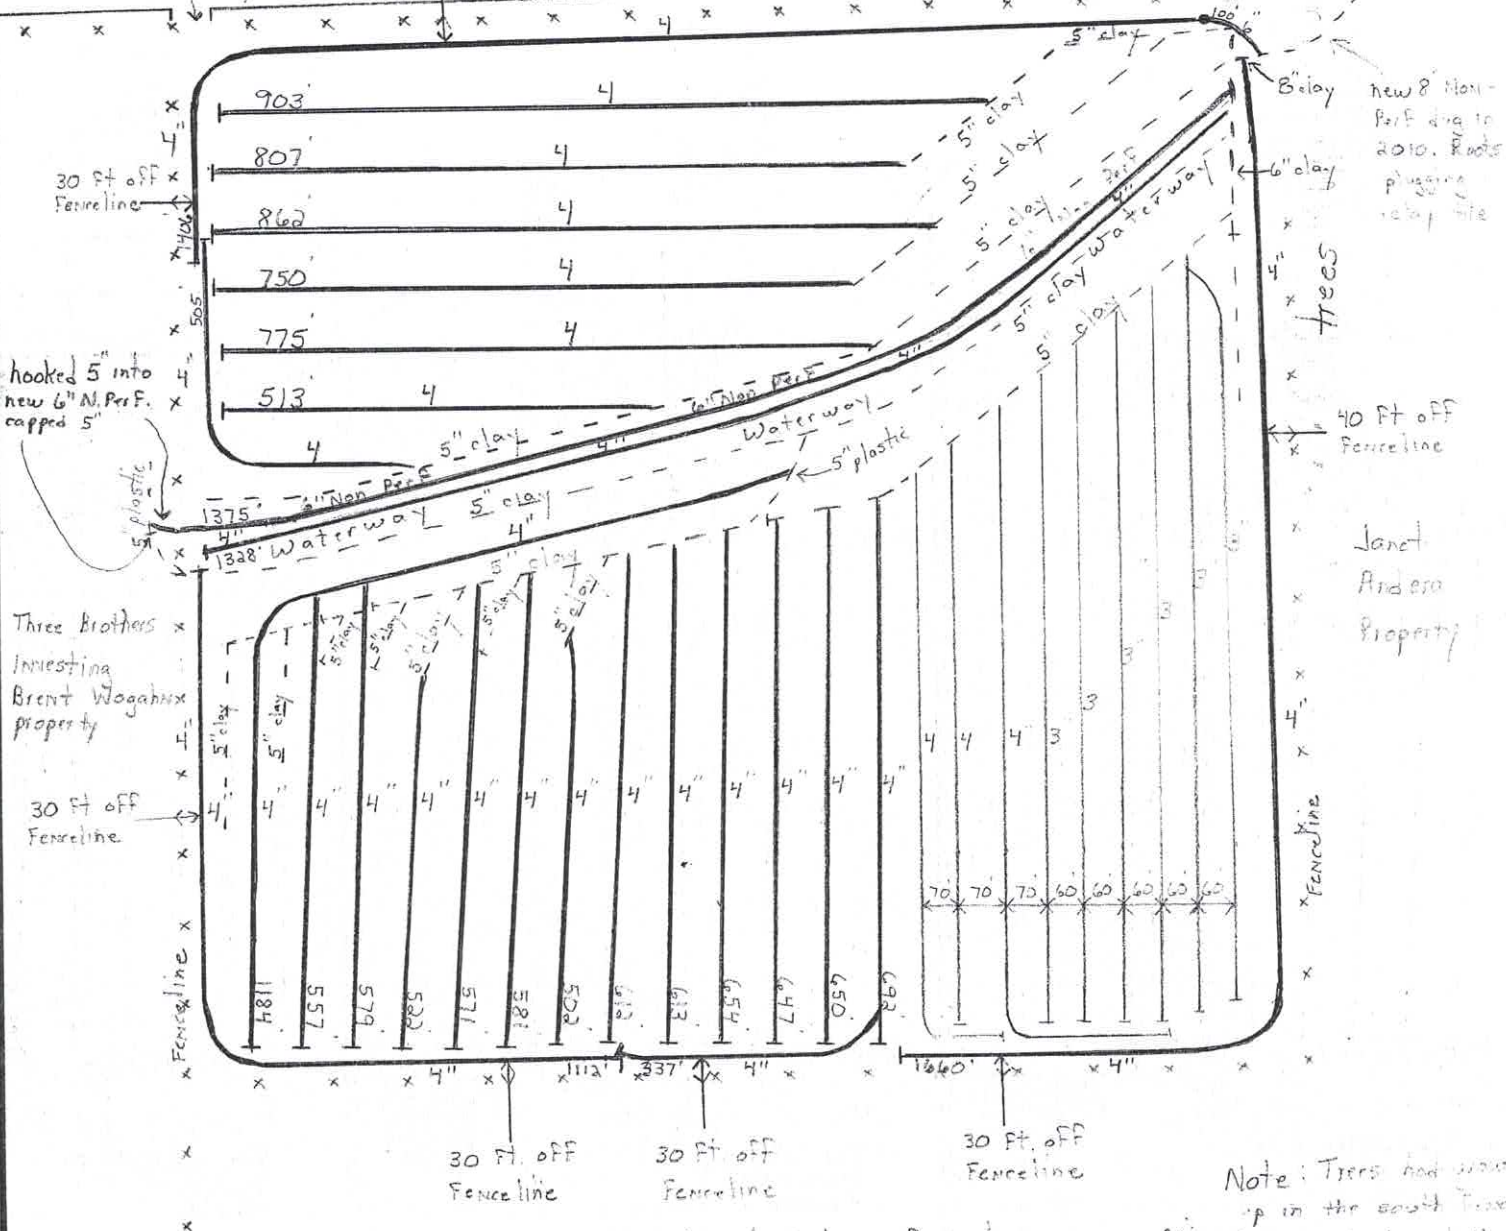

new 8 Non-Per F. dug in 2010. Roots plugging relay tile

Trees

40 Ft off Fence line

Janet Andera Property

hooked 5" into new 6" N. Per F. capped 5"

Three Brothers Investing Brent Wogahn property

30 Ft off Fence line

30 Ft. off Fence line

30 Ft. off Fence line

30 Ft. off Fence line

Janet Andera Property

Note: Trees had grown up in the south fence line and plugged these existing header lines with roots. We installed a new tile line 30 Ft off fence and trees were torn out of fence line

Drawn By Retg

Customer: Gary Klobassa

Location: Howard Co. Paris Twp. Sec. 35 S.W. 1/4

Scale: 200 feet

Spacing: Ft.

Date: October 16, 2010

Bachman Farm Drainage

6 in: 1375 ft